


**Premises**

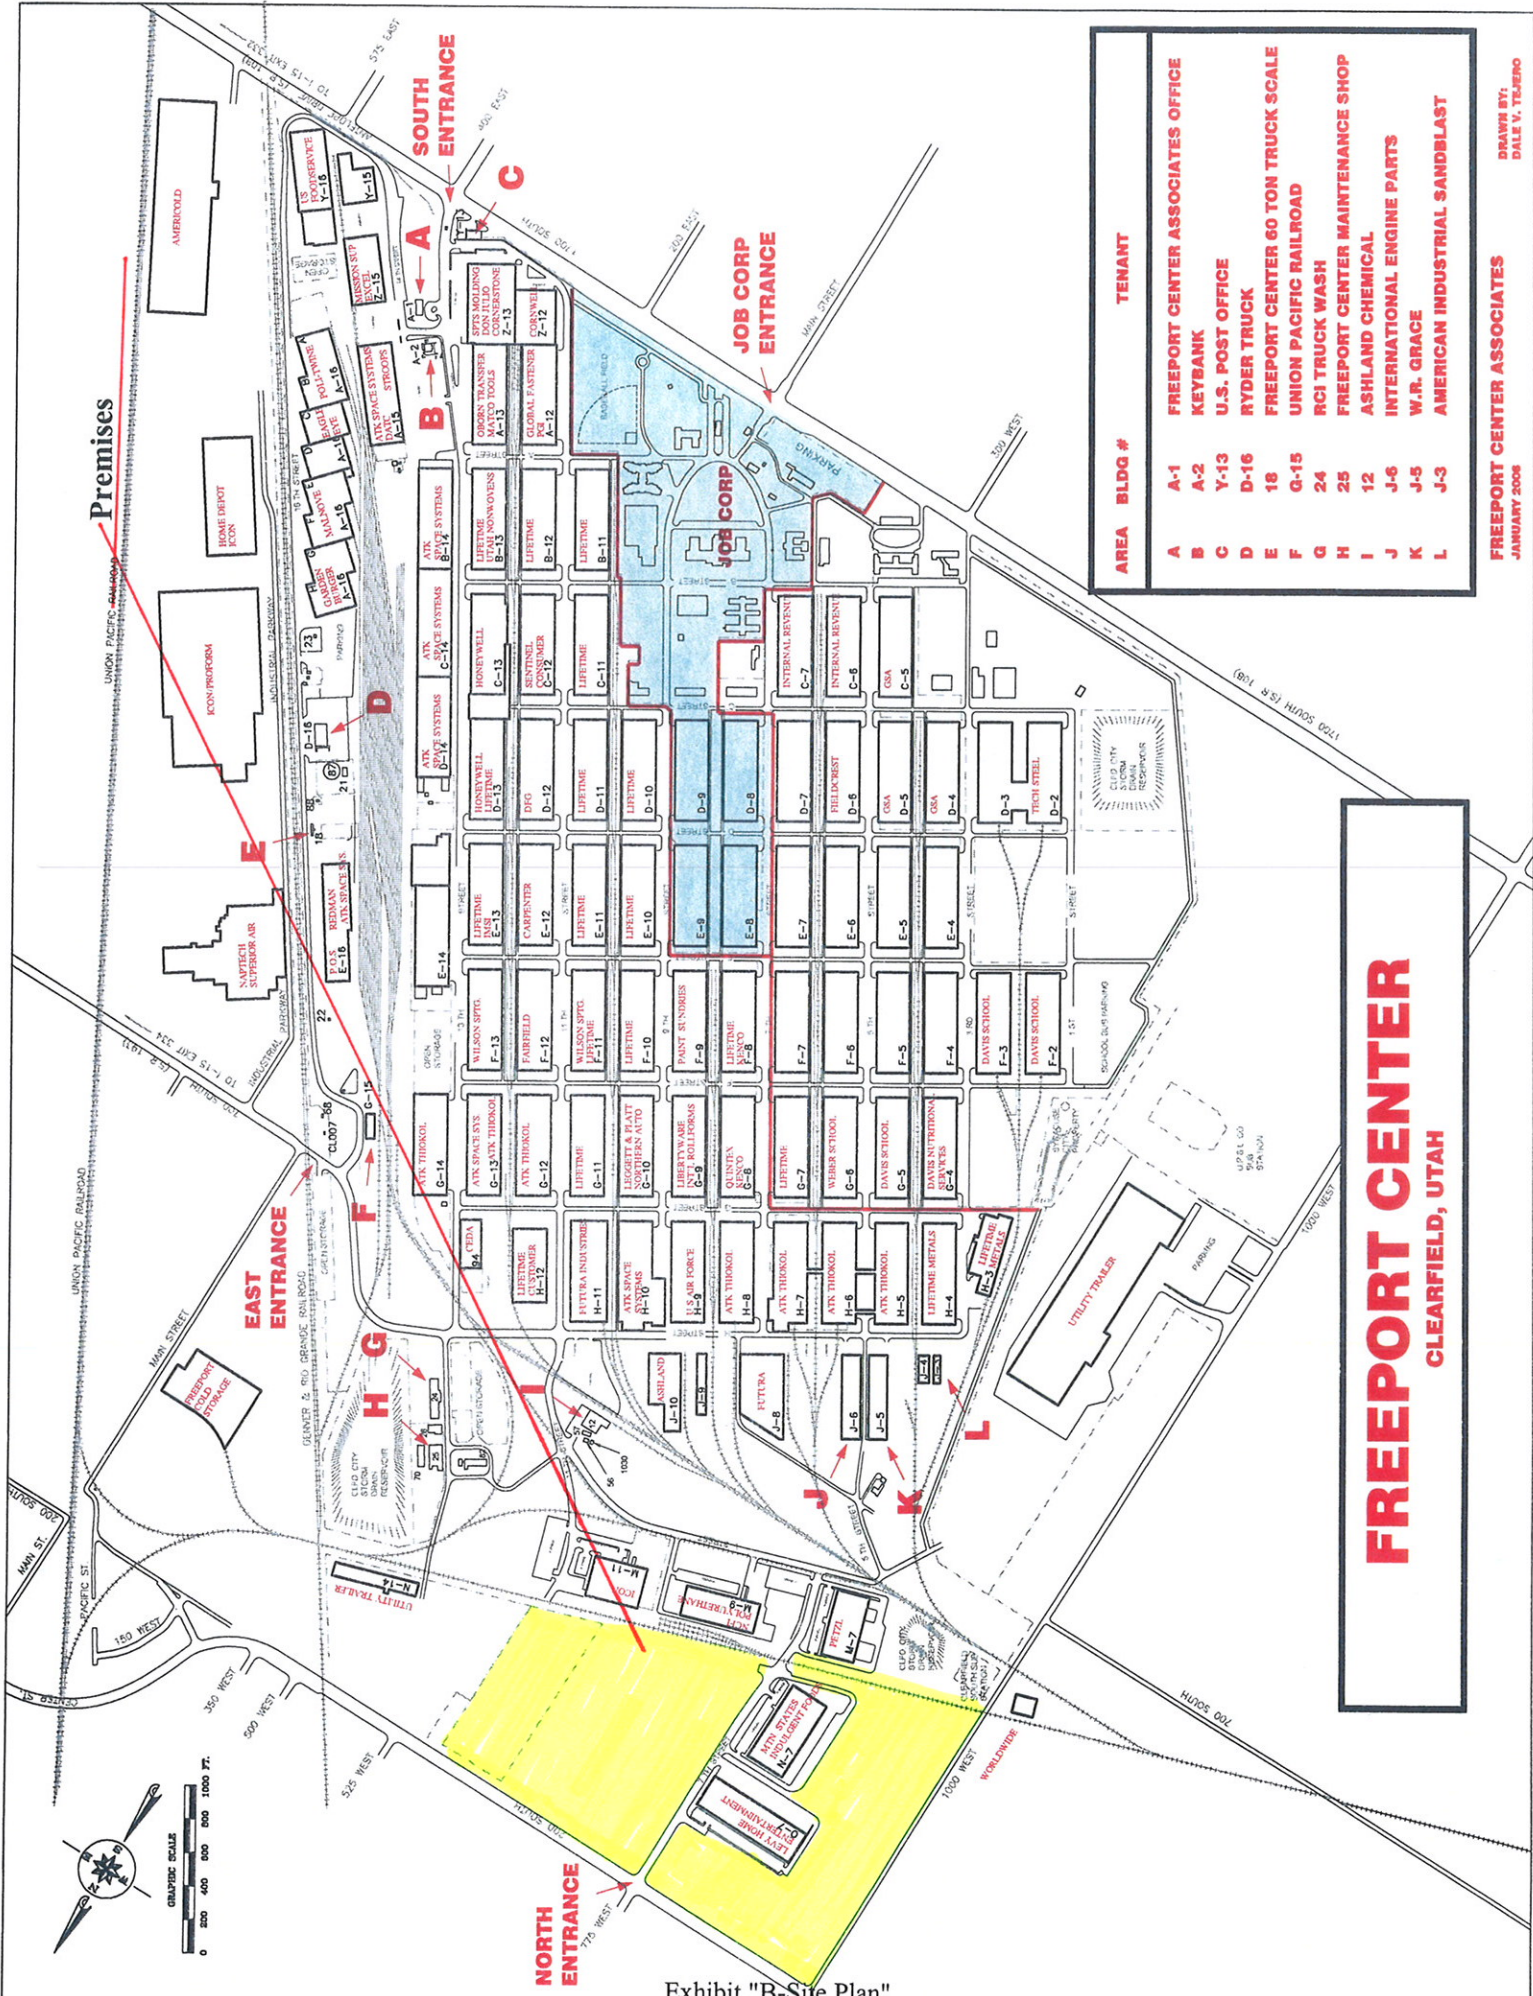

AREA	BLDG #	TENANT
A	A-1	FREEPORT CENTER ASSOCIATES OFFICE
B	A-2	KEYBANK
C	Y-13	U.S. POST OFFICE
D	D-16	RYDER TRUCK
E	18	FREEPORT CENTER 60 TON TRUCK SCALE
F	G-15	UNION PACIFIC RAILROAD
G	24	RCH TRUCK WASH
H	25	FREEPORT CENTER MAINTENANCE SHOP
I	12	ASHLAND CHEMICAL
J	J-6	INTERNATIONAL ENGINE PARTS
K	J-5	W.R. GRACE
L	J-3	AMERICAN INDUSTRIAL SANDBLAST

**FREEPORT CENTER**  
CLEARFIELD, UTAH

FREEPORT CENTER ASSOCIATES  
JANUARY 2005  
DRAWN BY:  
DALE V. TELERIO



Exhibit "B-Site Plan"